


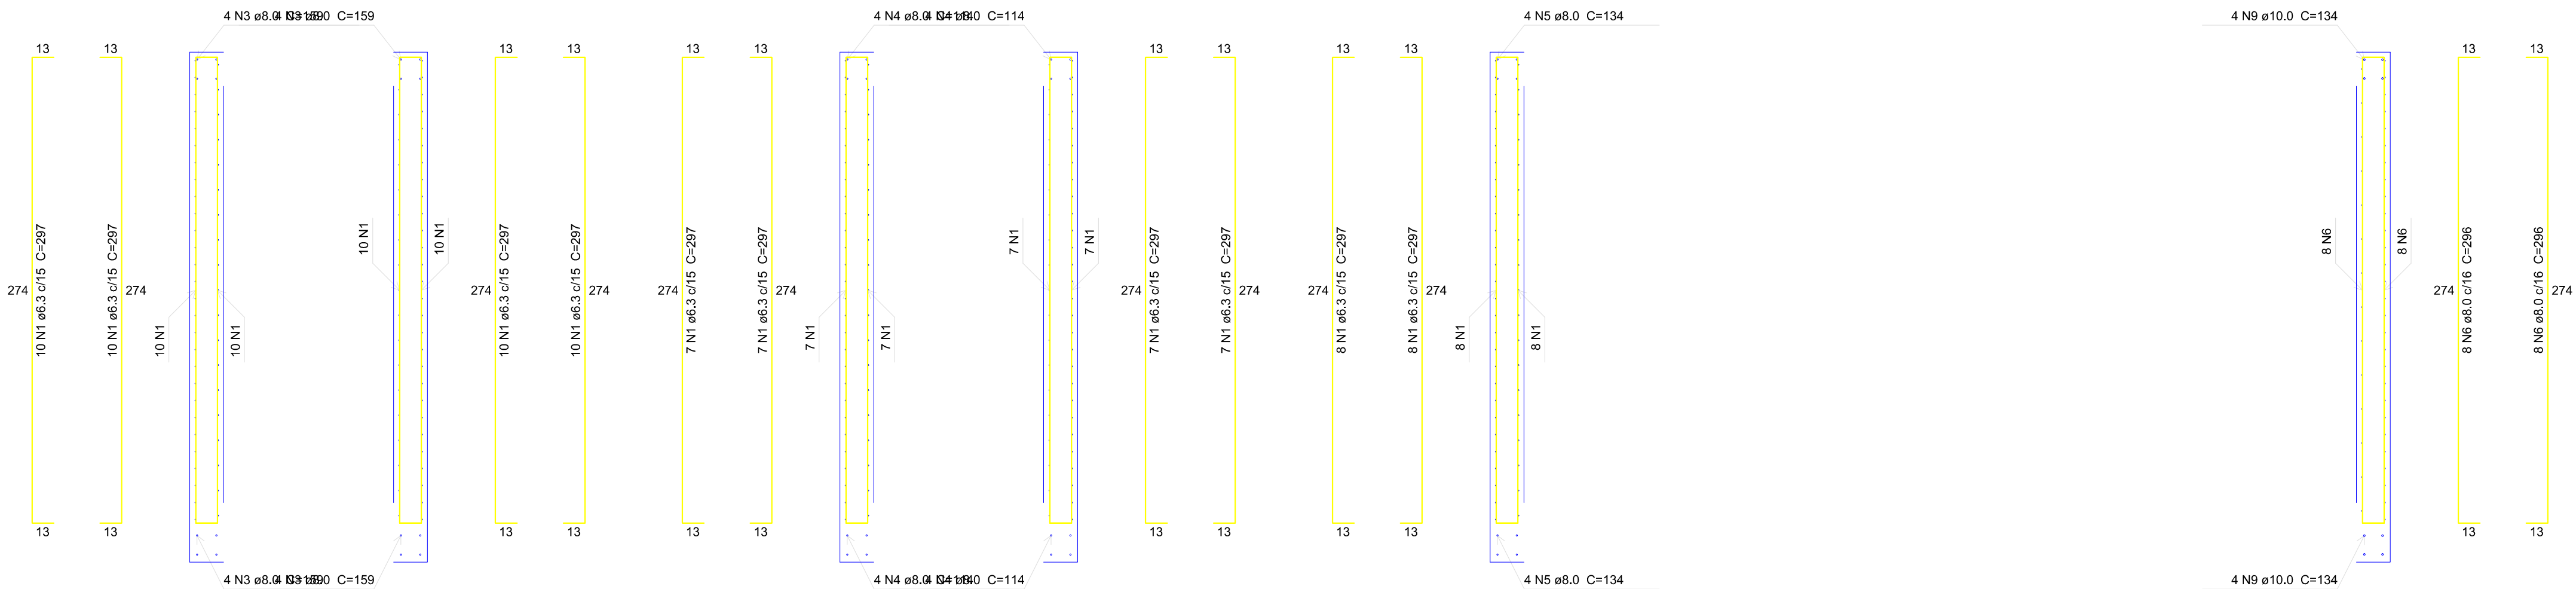


Relação do aço				
CELAS - Corte A-A CELAS - Corte B-B CELAS - Corte C-C				
CELAS - Corte F-F CELAS - Corte G-G CELAS - Corte H-H				
AÇO	N	DIAM (mm)	QUANT	C.UNIT (cm)
CA50	1	6.3	280	237
	2	6.3	32	295
	3	8.0	16	159
	4	8.0	16	114
	5	8.0	32	134
	6	8.0	16	296
	7	8.0	16	209
	8	8.0	16	245
	9	10.0	8	134
	10	10.0	16	245

Resumo do aço			
AÇO	DIAM (mm)	C.TOTAL (m)	PESO + 10 % (kg)
CA50	6.3	926	249.3
	8.0	206.6	89.7
	10.0	50	33.9
PESO TOTAL (kg)			
CA50		372.8	

CELAS

Corte A-A


escala 1:25

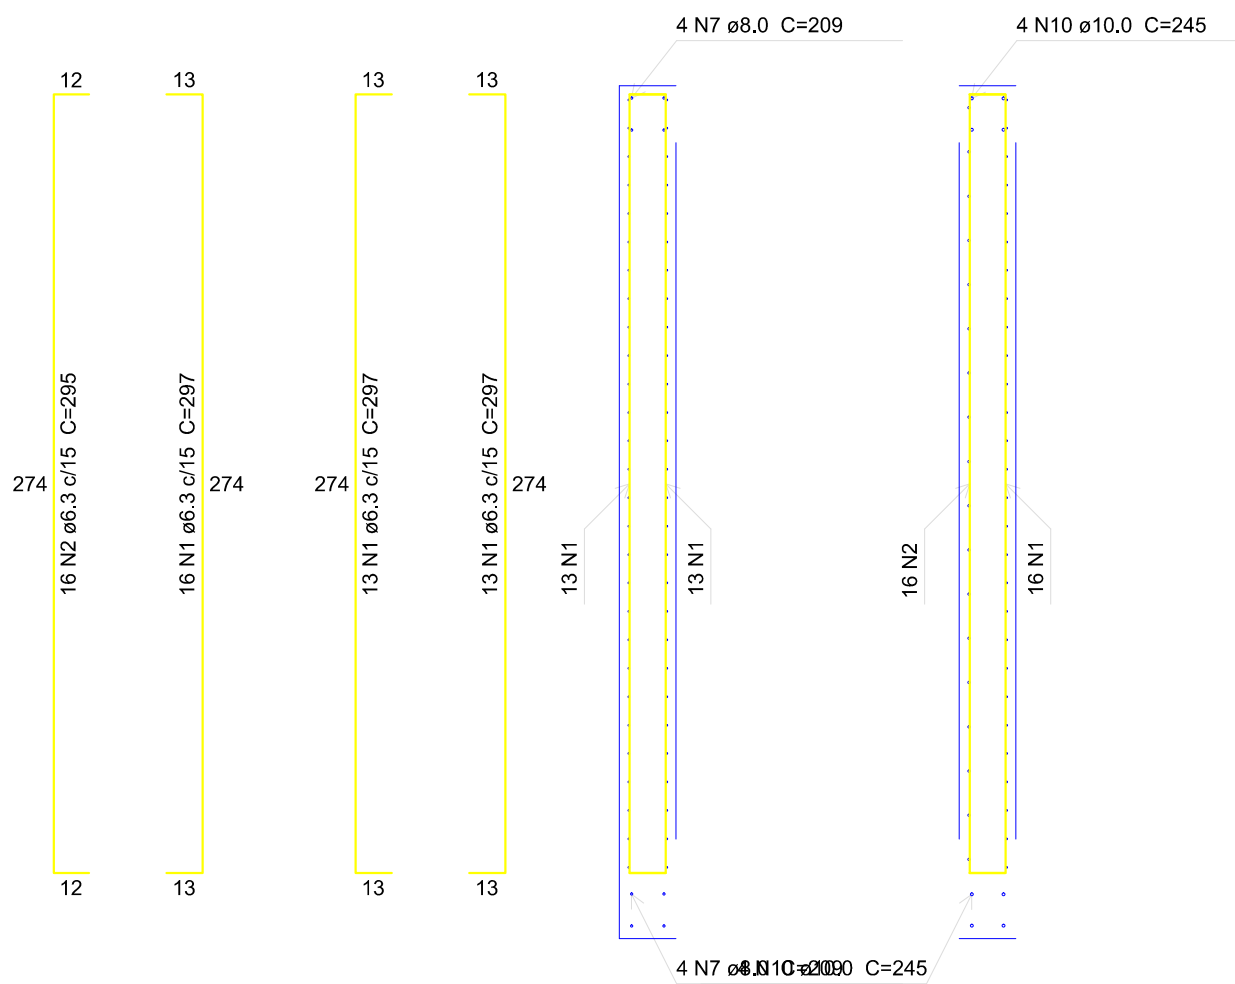

CELAS

Corte B-B

escala 1:25

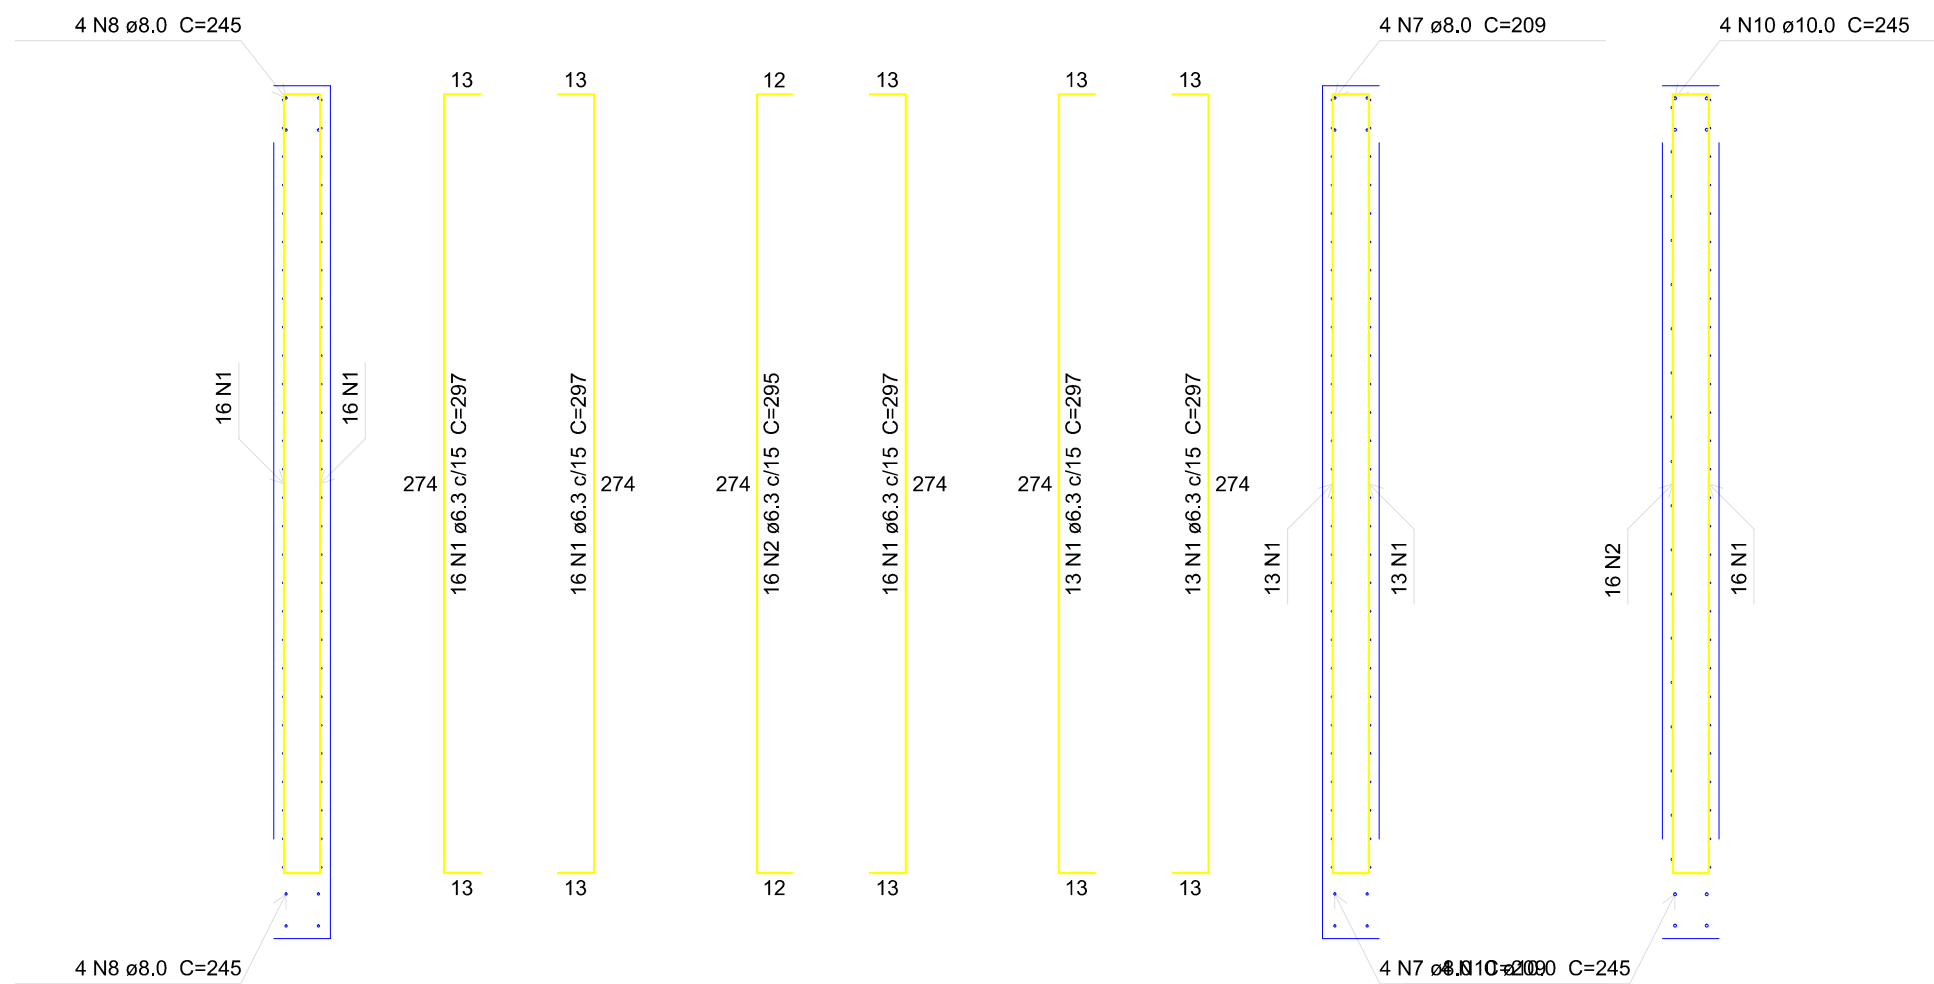

CELAS

Corte C-C


escala 1:25



CELAS

Corte F-F

escala 1:25

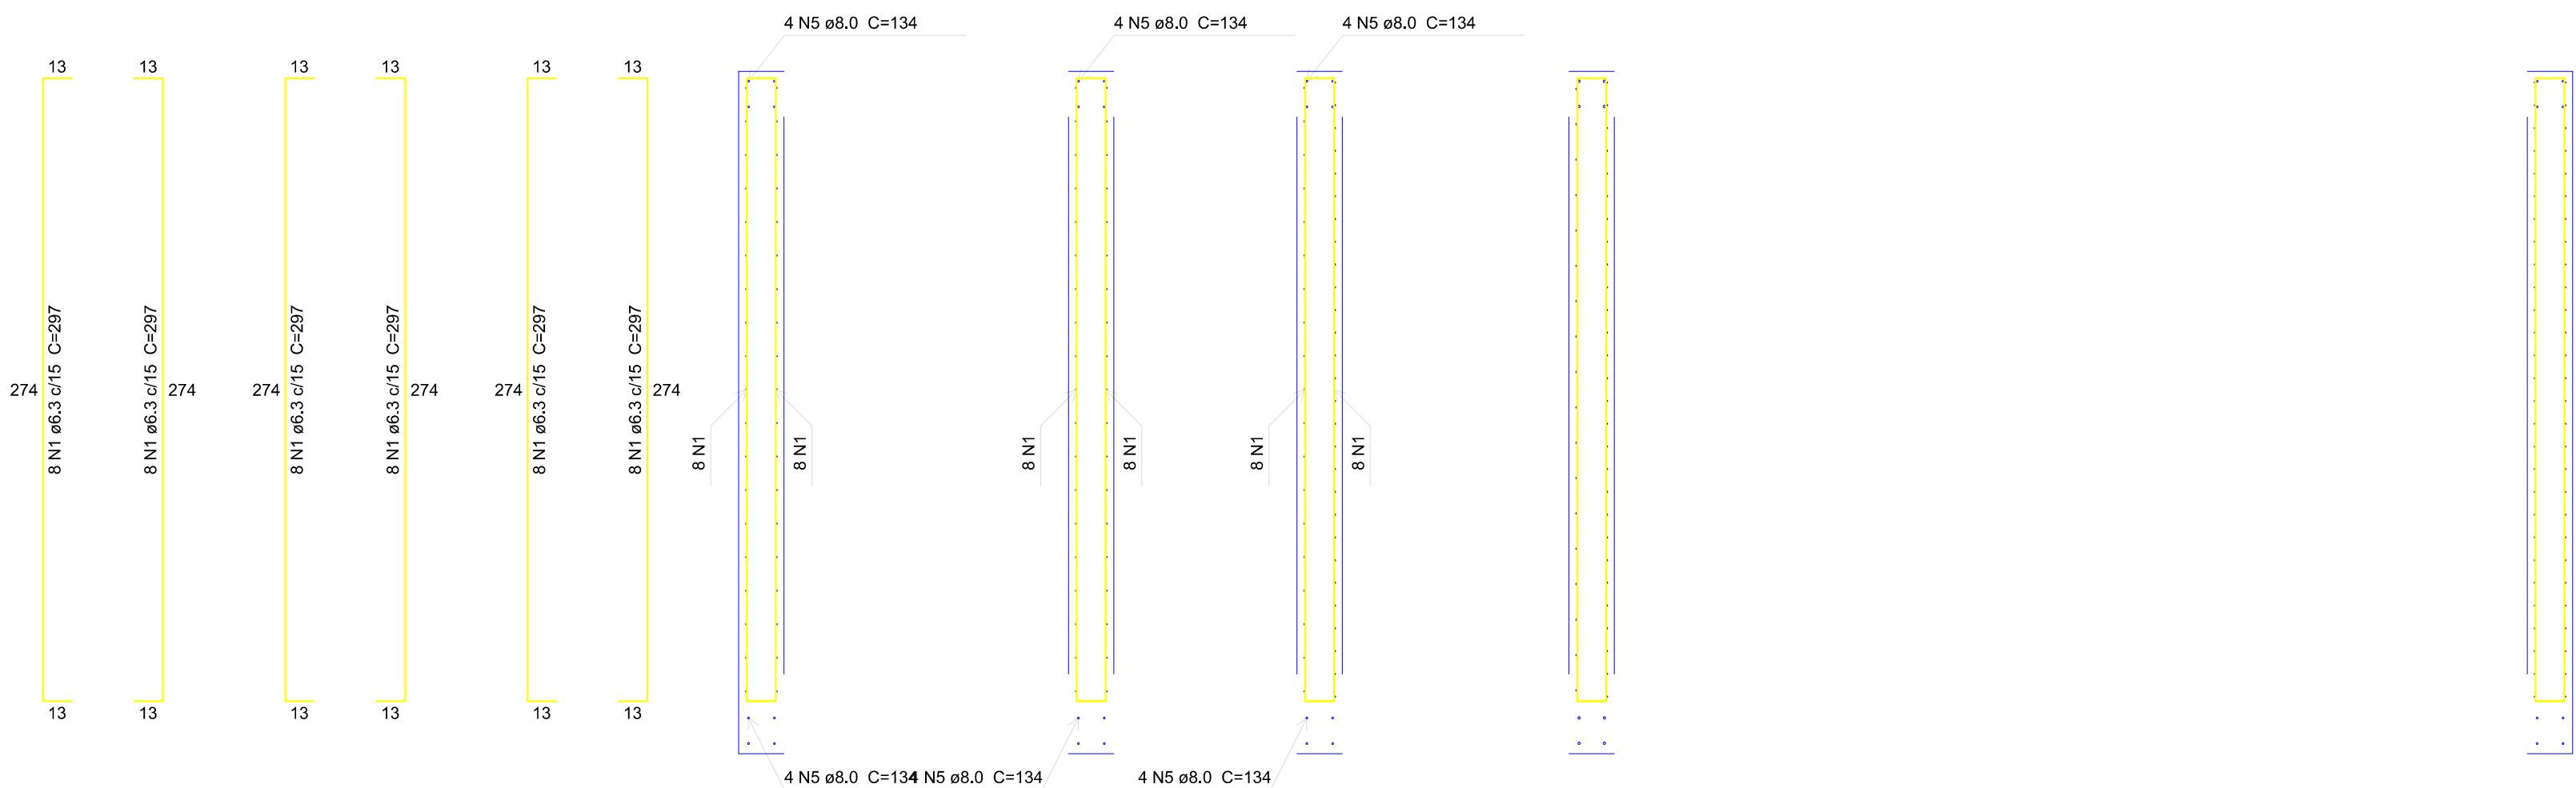

CELAS

Corte H-H

escala 1:25

CELAS

Corte G-G

escala 1:25

PROJETO DE ENGENHARIA

ESTRUTURAL

CADEIA
CARLÓPOLIS - PR

Escala: 1/50

Desenho:

Data: 2017

Revisão: 0

Unidade: cm

DESENHO
01

FOLHA
01/01