


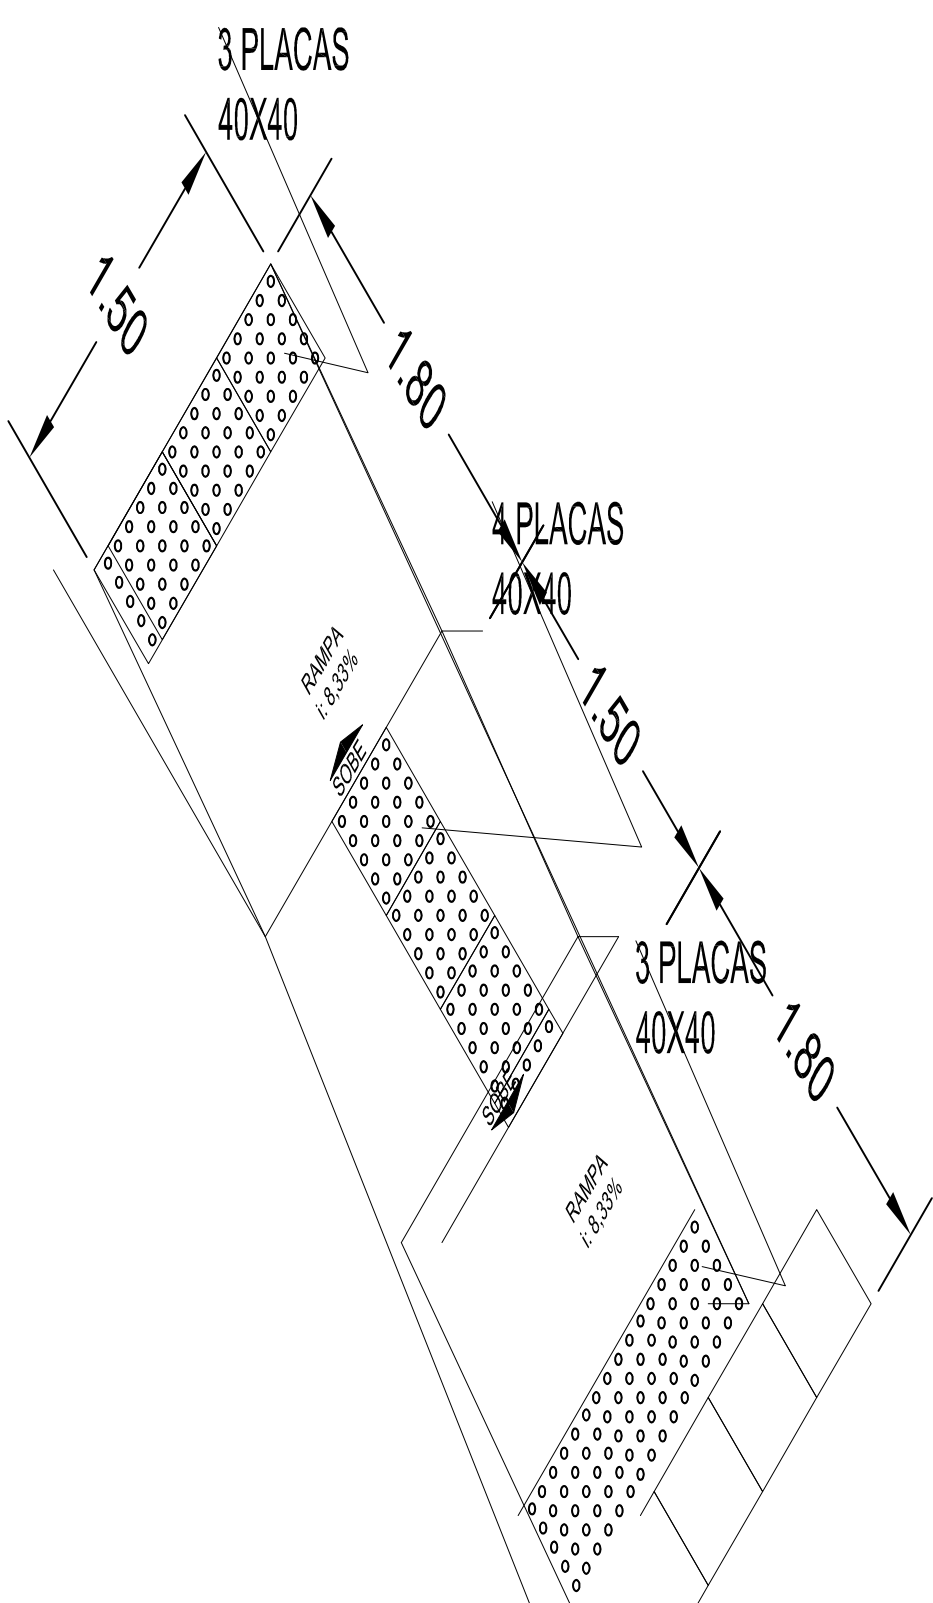

PREFEITURA MUNICIPAL DE LUNARDELLI
(43) 3478-1145 - AVENIDA DON PEDRO II, 195 - CENTRO